


Drawn by: _____ Checked by: _____

Date: _____

© This drawing and the works depicted contains information that is the copyright of Carlton Design Partnership Ltd. This drawing may also contain copyrighted information of third parties. This drawing or part thereof may not be reproduced, re-used or altered except with the written permission of the originators. No liability will be accepted for amendments made by third parties. Scaled measurements must not be taken from this drawing. Any discrepancy or inaccuracy must be notified to the originator in writing. This drawing may contain Ordnance Survey Data that is subject to Crown Copyright. All Rights reserved.

Revisions

Rev Date Drawn Checked

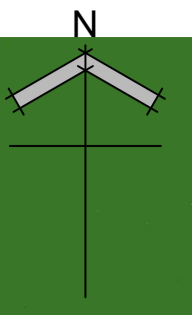


Project:
LAND NORTH OF LONG COPSE LANE
EMSWORTH

Drawing Title:
SKETCH MASTERPLAN



Scale: 1:1000 @ A1
Dwg No: 170116/SL/SK1 Rev: G

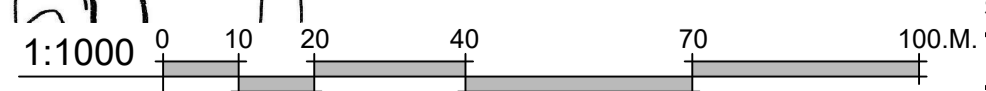

X:\CURRENT PROJECTS\LAND AND PARTNERS\LONG COPSE LANE EMWSWORTH\SITE LAYOUT\LAYOUT 18